


D&S Concrete Inc.

2140 E. 84th Ct. Anch, Ak. 99507
Phone (907)349-6031 Fax (907)349-4597

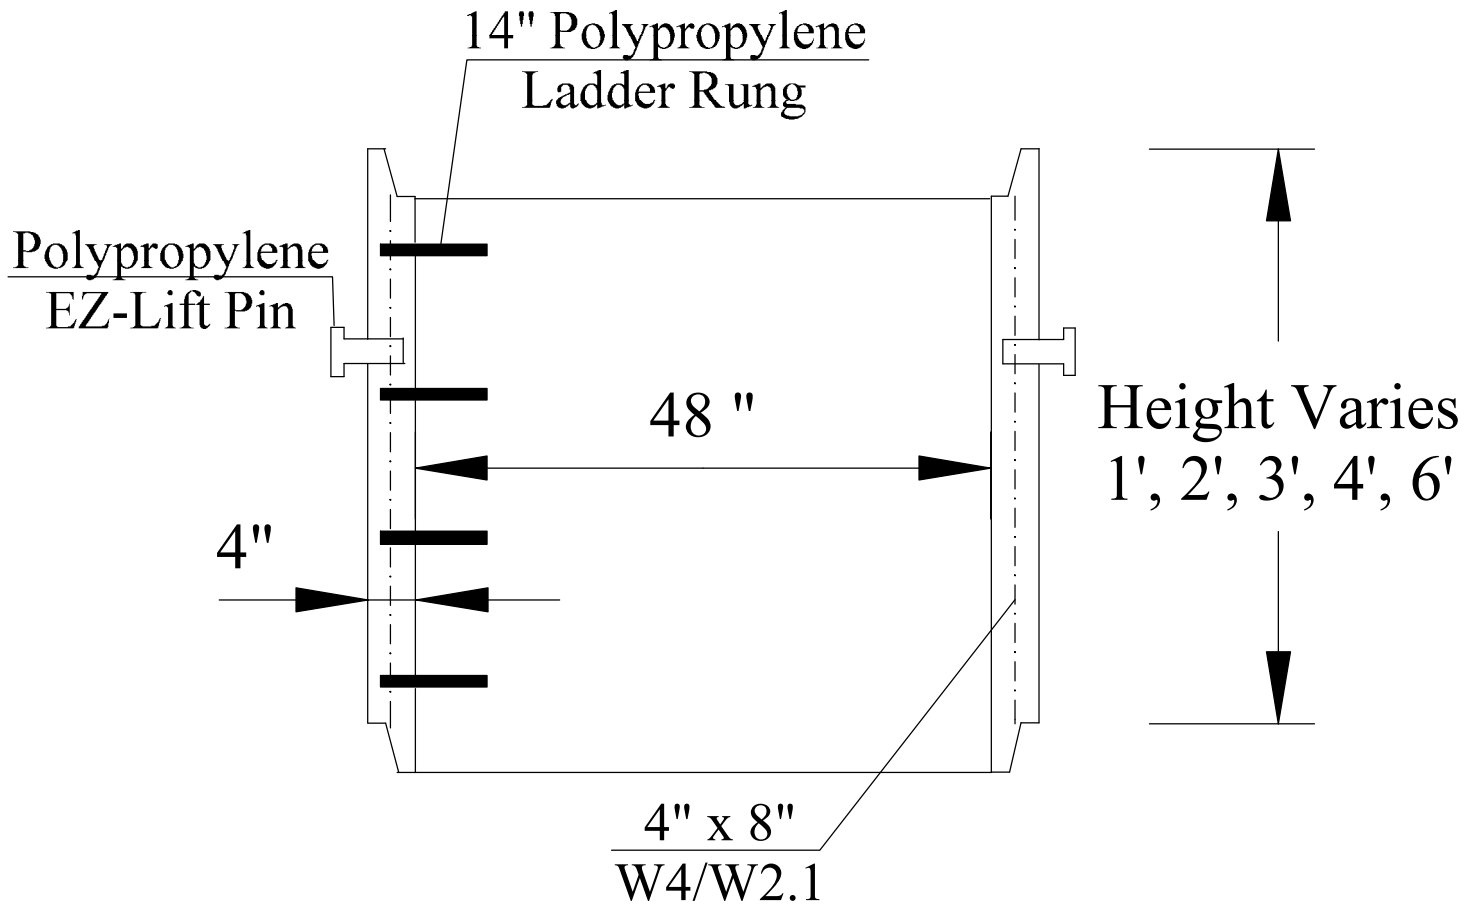

48" Riser

All Structures Design Criteria Conforms to or Exceeds A.S.T.M. Designation C-478-07.