


D&S Concrete Inc.

2140 E. 84th Ct. Anch. Ak. 99507
Phone (907)349-6031 (907)349-4597

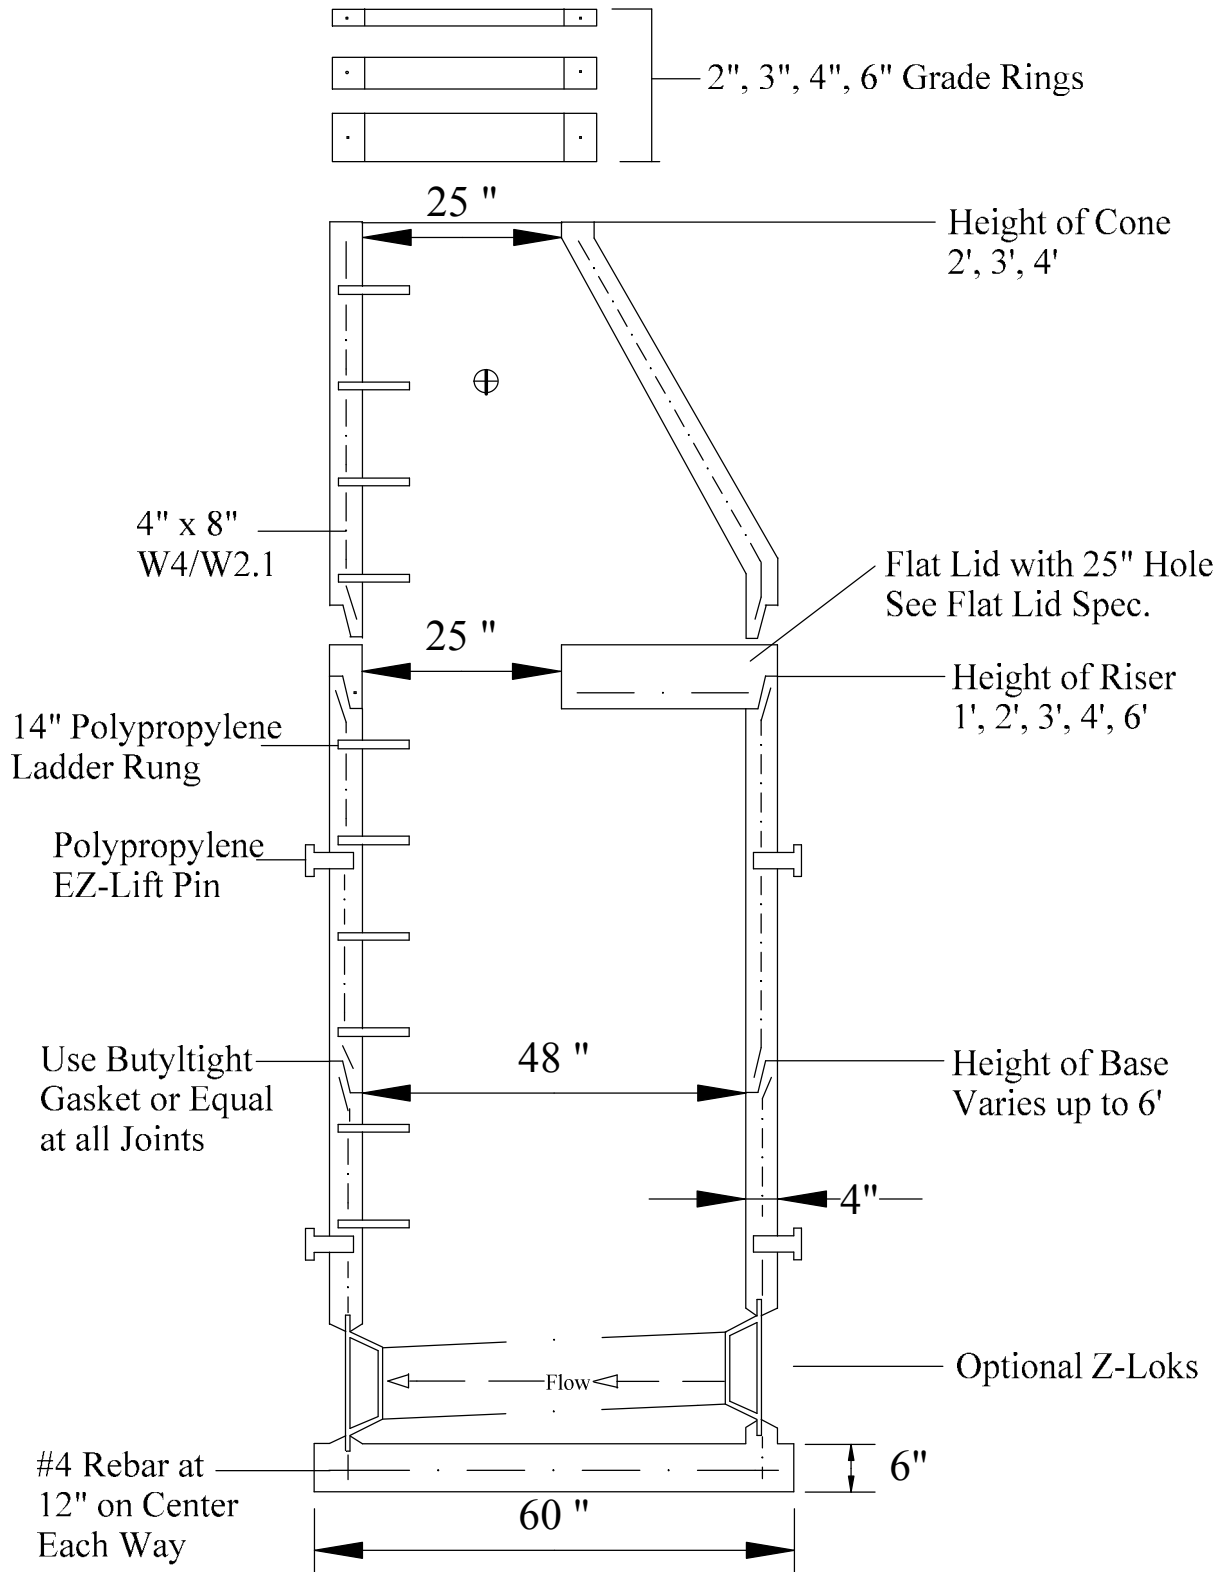

Sewer Manhole (48" Dia.)

All Structure Design Criteria Conforms to or Exceeds A.S.T.M. Designation C-478-07.